



Hems

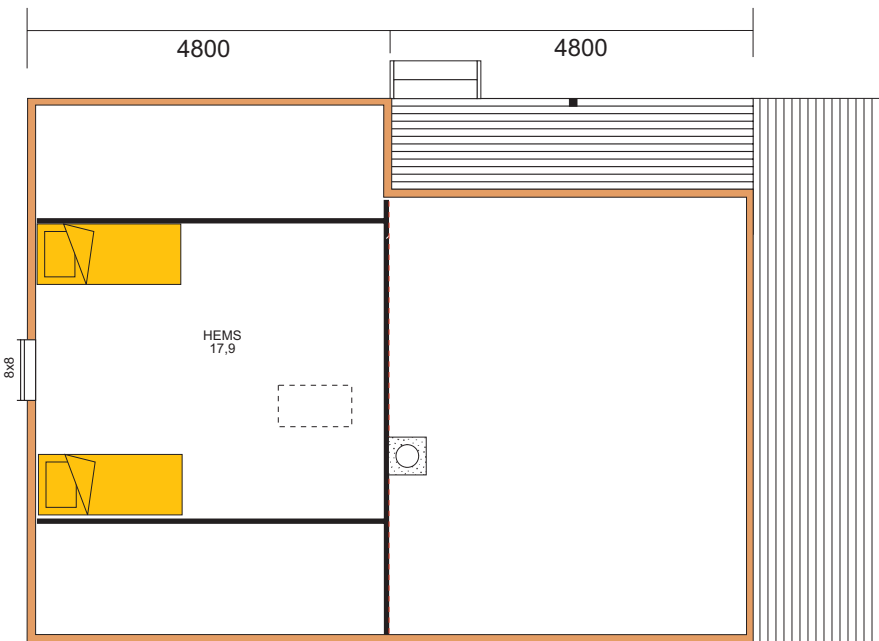

Hems

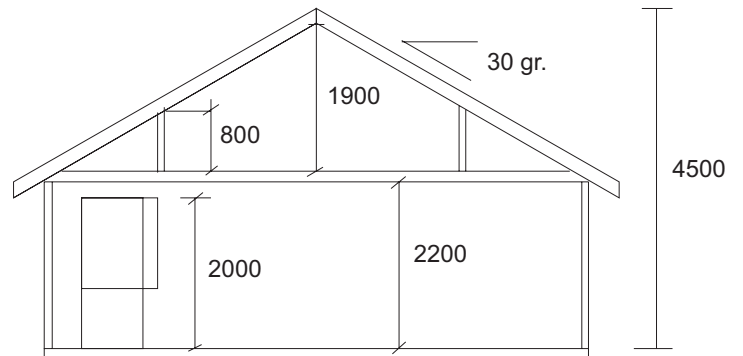

Lenvikhytta Langnes, 9300 Finnsnes
v/ E.Bondestad TLF.: 77 84 67 00

Lenvikhytta "Soltind"
Br. gr. fl. 63,3 kvm + 18,7kvm
Største lengde 11,40m
Største bredde 7,20m

Byggherre:
Dato:
Plan 1. etasje / hems / snitt

Målestokk 1 : 100




Lenvikhytta Langnes, 9300 Finnsnes
v/ E.Bondestad TLF.: 77 84 67 00

Lenvikhytta "Soltind"
Br. gr. fl. 63,3 kvm + 18,7kvm
Største lengde 11,40m
Største bredde 7,20m

Byggherre:
Dato:
Fasader

Målestokk 1 : 100

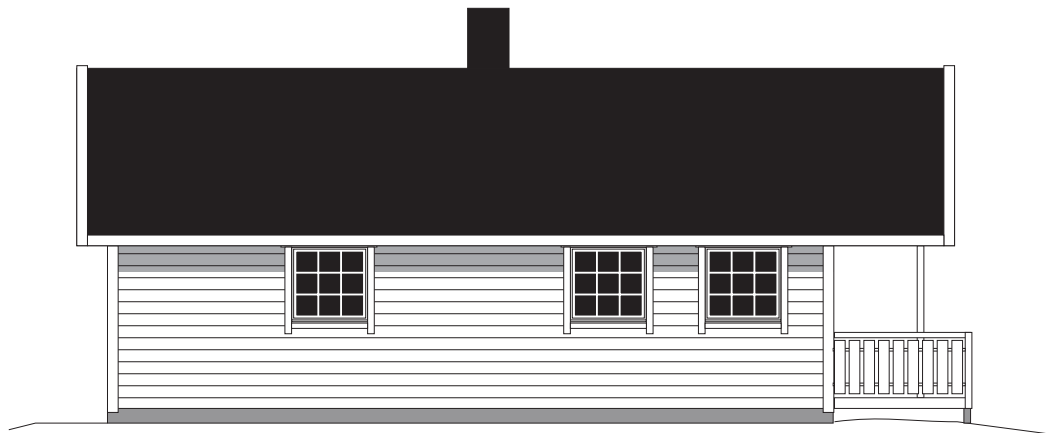

<i>Lenvikhytta</i> v/ E.Bondestad	Langnes, 9300 Finnsnes TLF.: 77 84 67 00
Lenvikhytta "Soltind" Br. gr. fl. 63,3 kvm + 18,7kvm Største lengde 11,40m Største bredde 7,20m	Byggherre: Dato: Fasader
Målestokk 1 : 100	